

SMITHVILLE WESTERN RD / HONEYTOWN RD ROUNDABOUT

CONSTRUCTION DATE: Spring 2024

LOCATION: Intersection of Smithville Western Rd (CH 86) and Honeytown Rd (CH 54)

PROPOSED PROJECT: Project will improve the high accident intersection of Smithville Western Rd (CH 86) / Honeytown Rd (CH 54) by replacing the existing two way stop condition with a proposed modern single lane roundabout.

PROJECT FINANCING: 90% Federal Highway Safety Improvement Project funding; 10% Local Funds from License Plate Fees and Gas Tax.

Estimated Construction Cost: \$1,500,000

For additional information please contact:

Scott A. Miller, P.E., P.S.
Wayne County Engineer
330-641-8405
sam@wayne-county-engineer.com


Wayne County, Ohio




3/30/2022, 2:15:53 PM

-  Municipal Boundary Outline
-  Parcels No Popup for Display



Road Right of Way

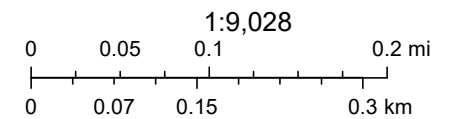



o:\2021\2021333\114811\400-Engineering\Roadway\Basemaps\2021333_BP001.dwg 30-Dec-21 9:32 AM

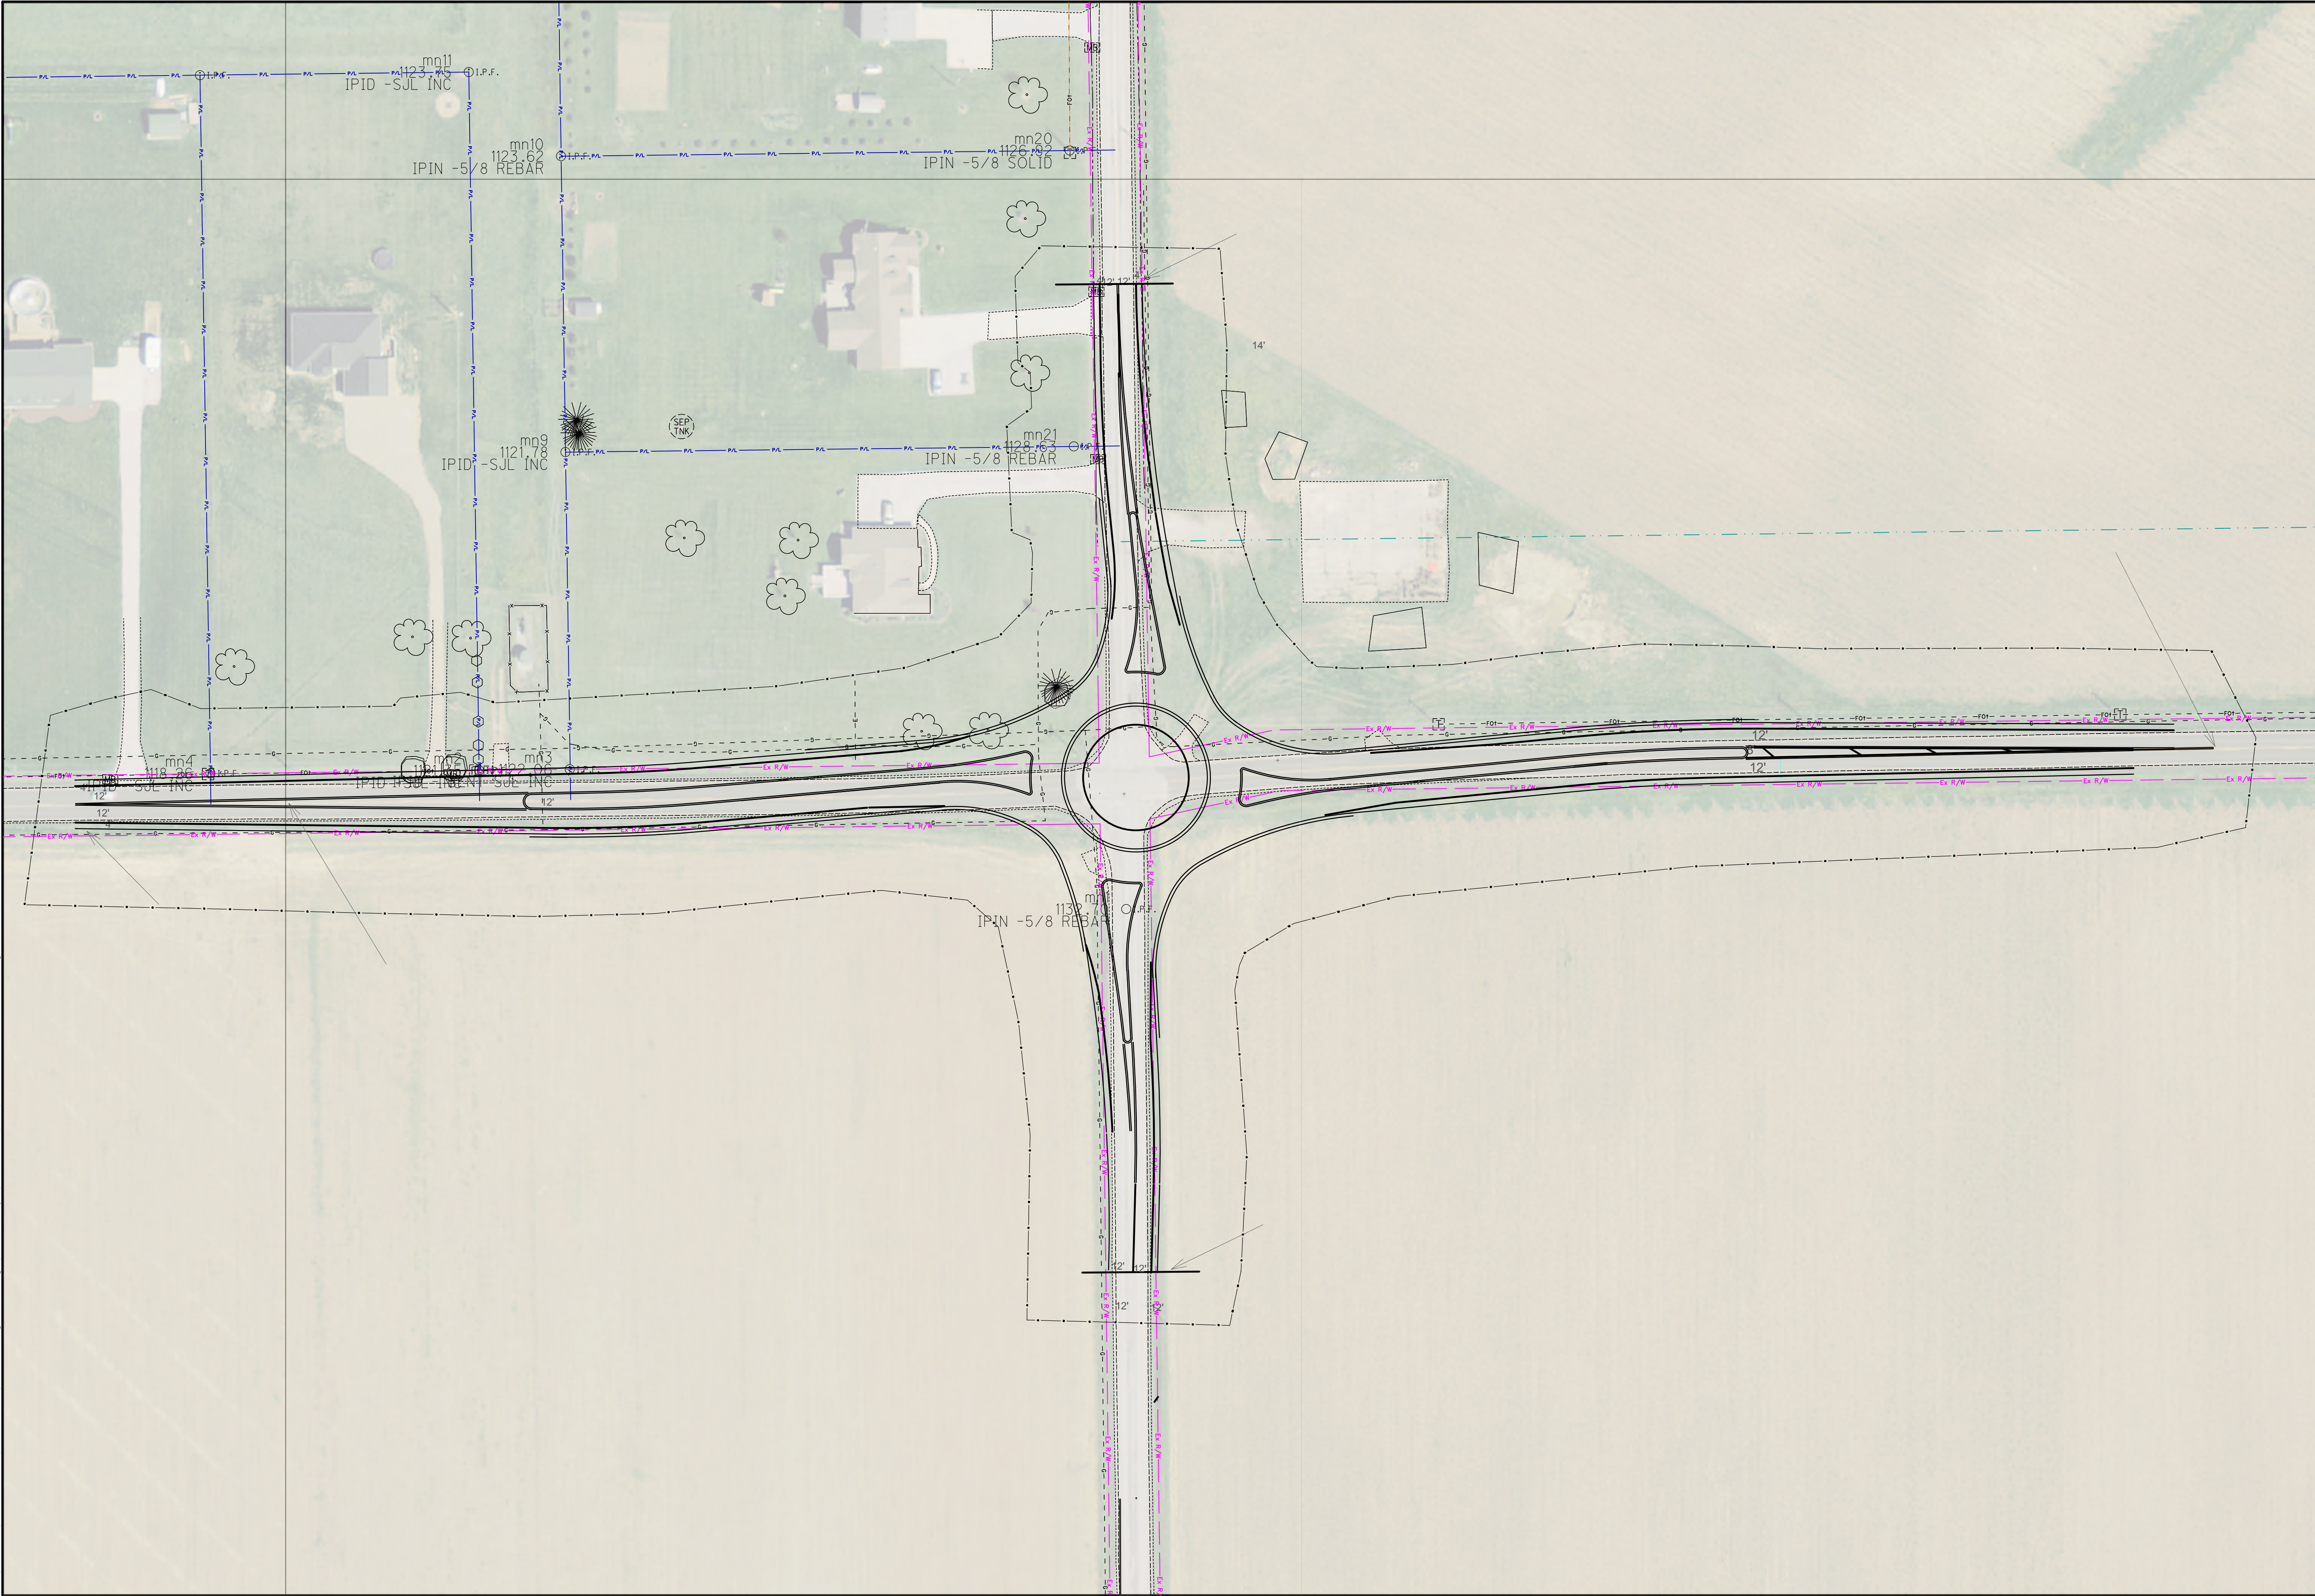

	CALCULATED	CHECKED
	-	-
WAY-CR0054-08.33		
CONSTRUCTION LIMITS PRELIMINARY EXHIBIT		
HORIZONTAL SCALE IN FEET 0 25 50 100		

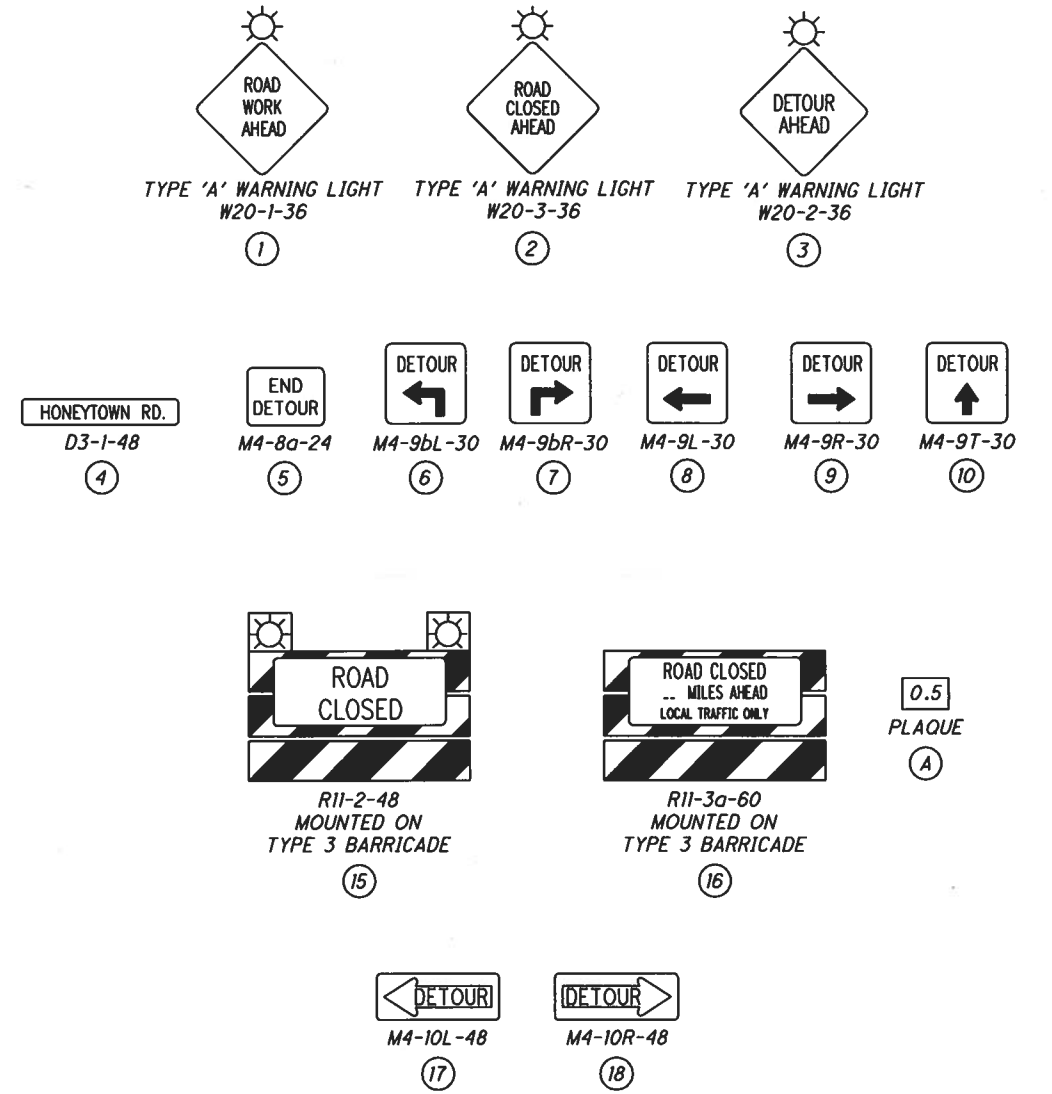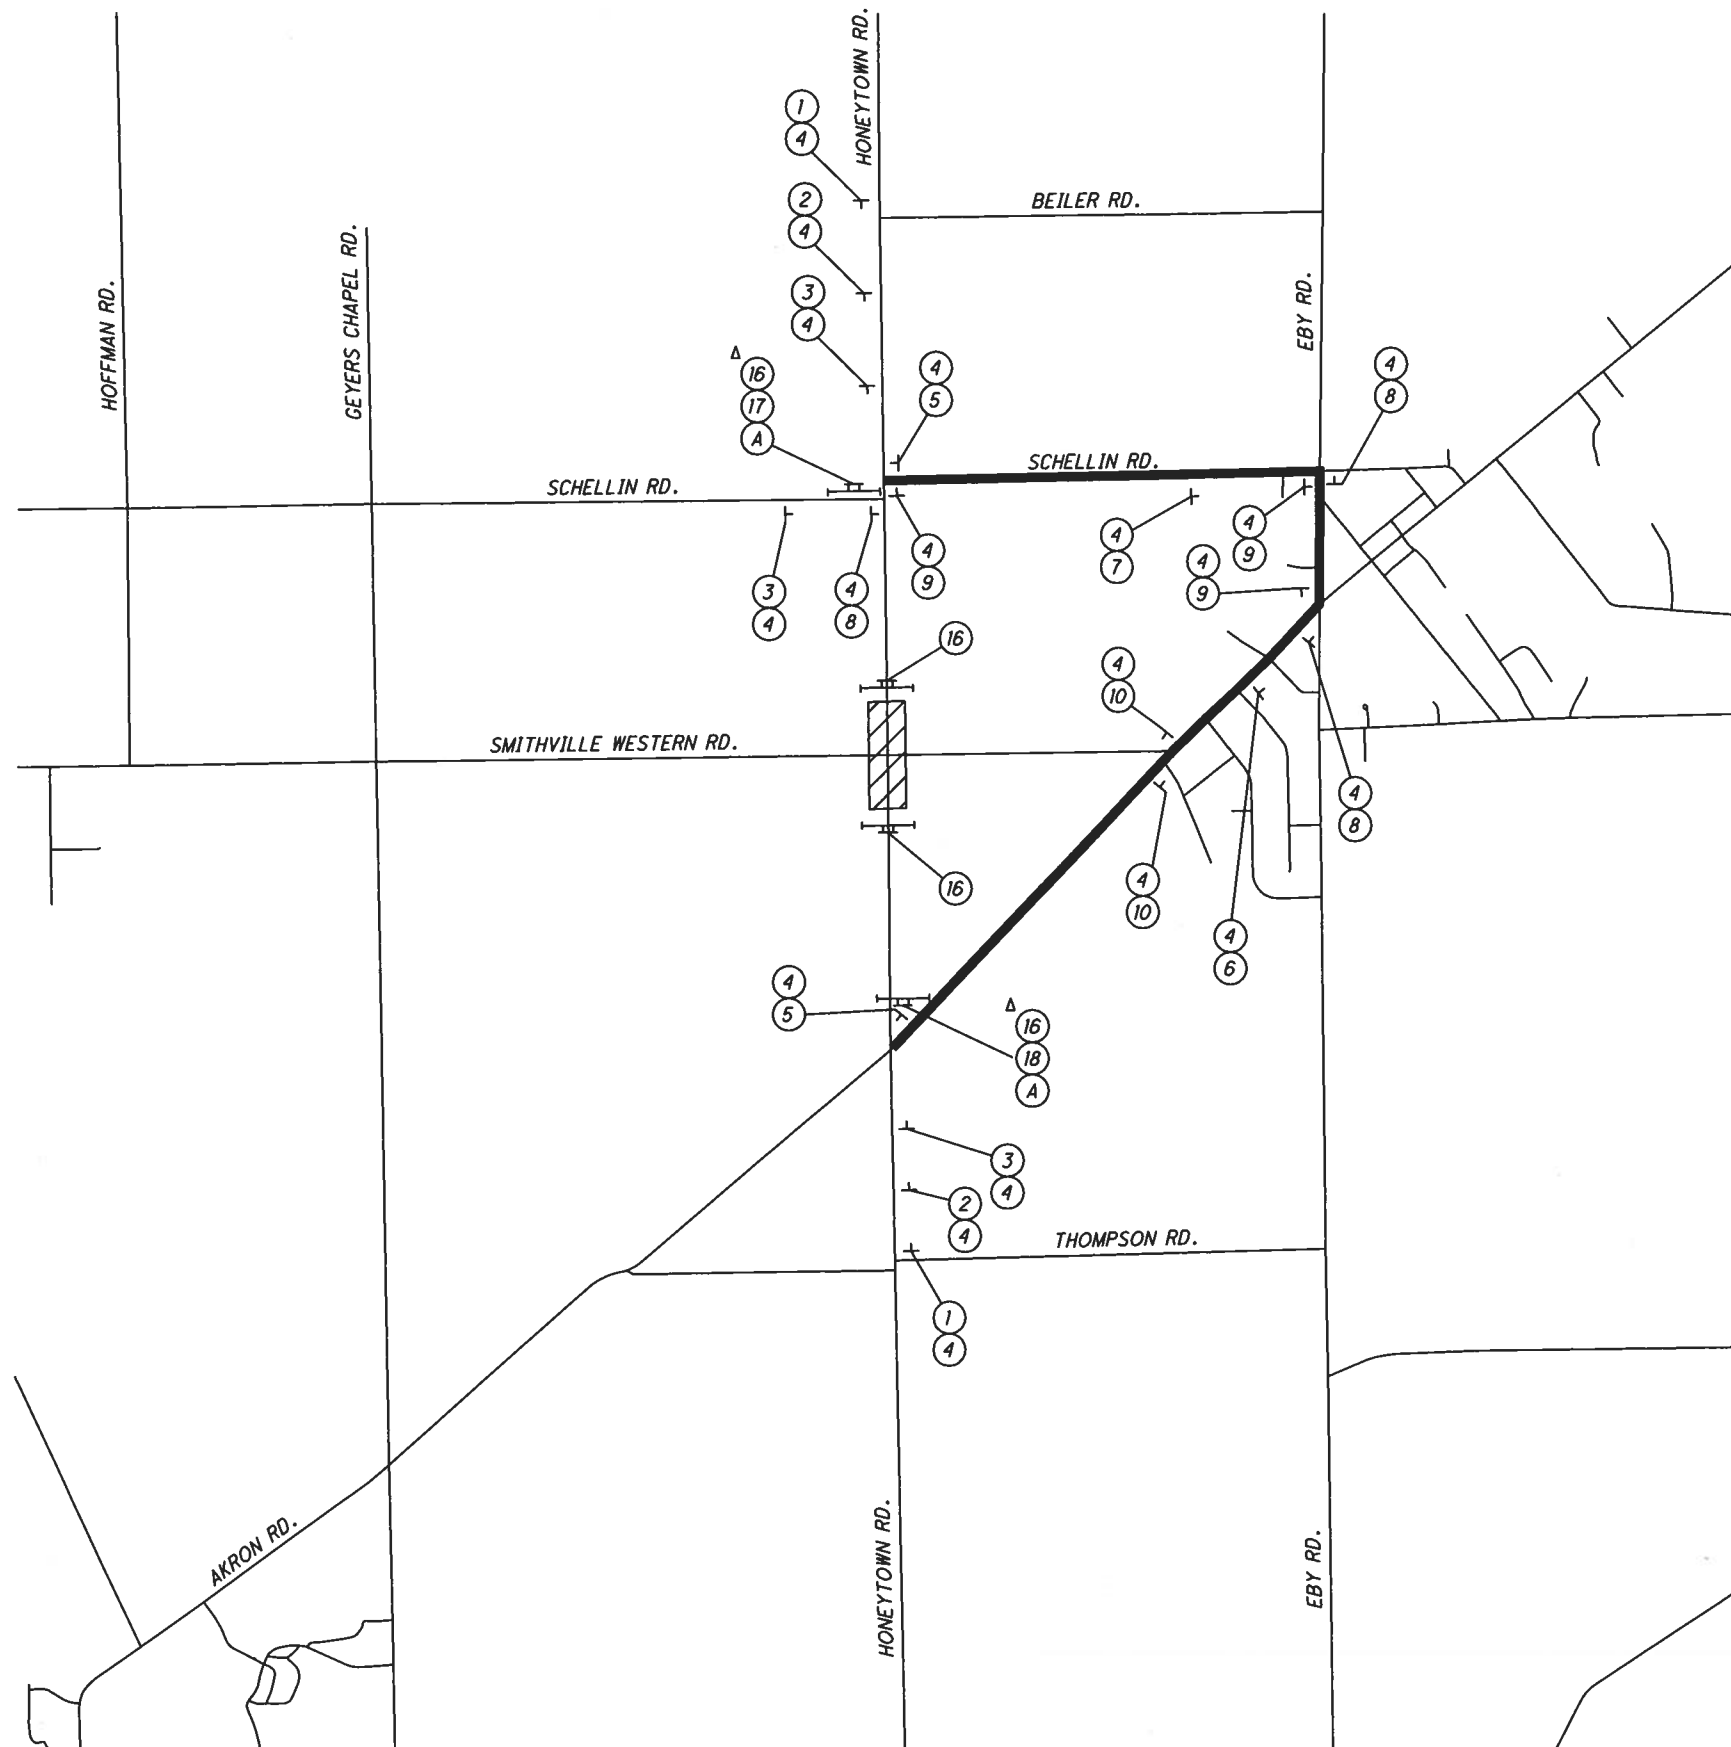

DETOUR LEGEND	
+	SIGN
— — —	TYPE 3 BARRICADE
▨	WORK AREA
—	DETOUR ROUTE
→	TRAFFIC FLOW

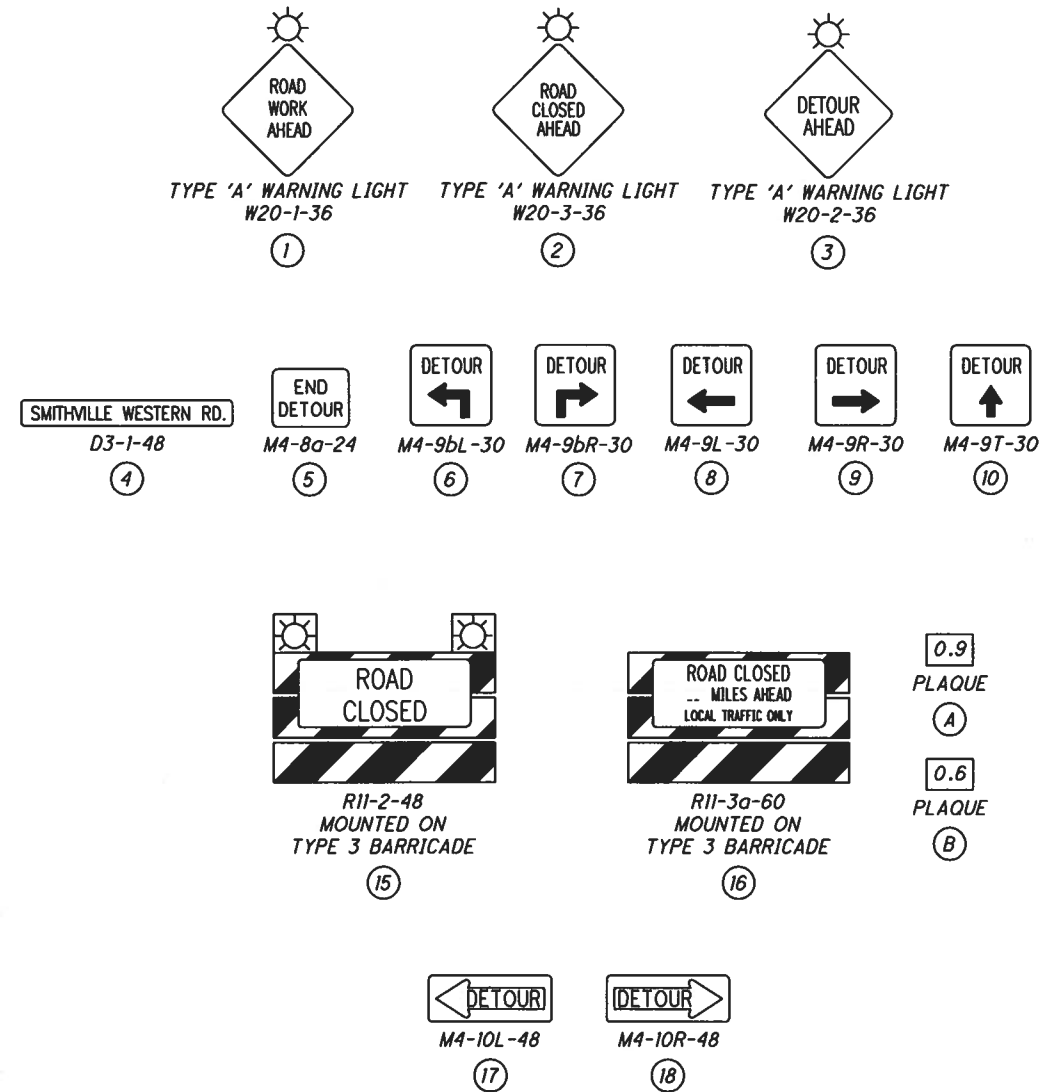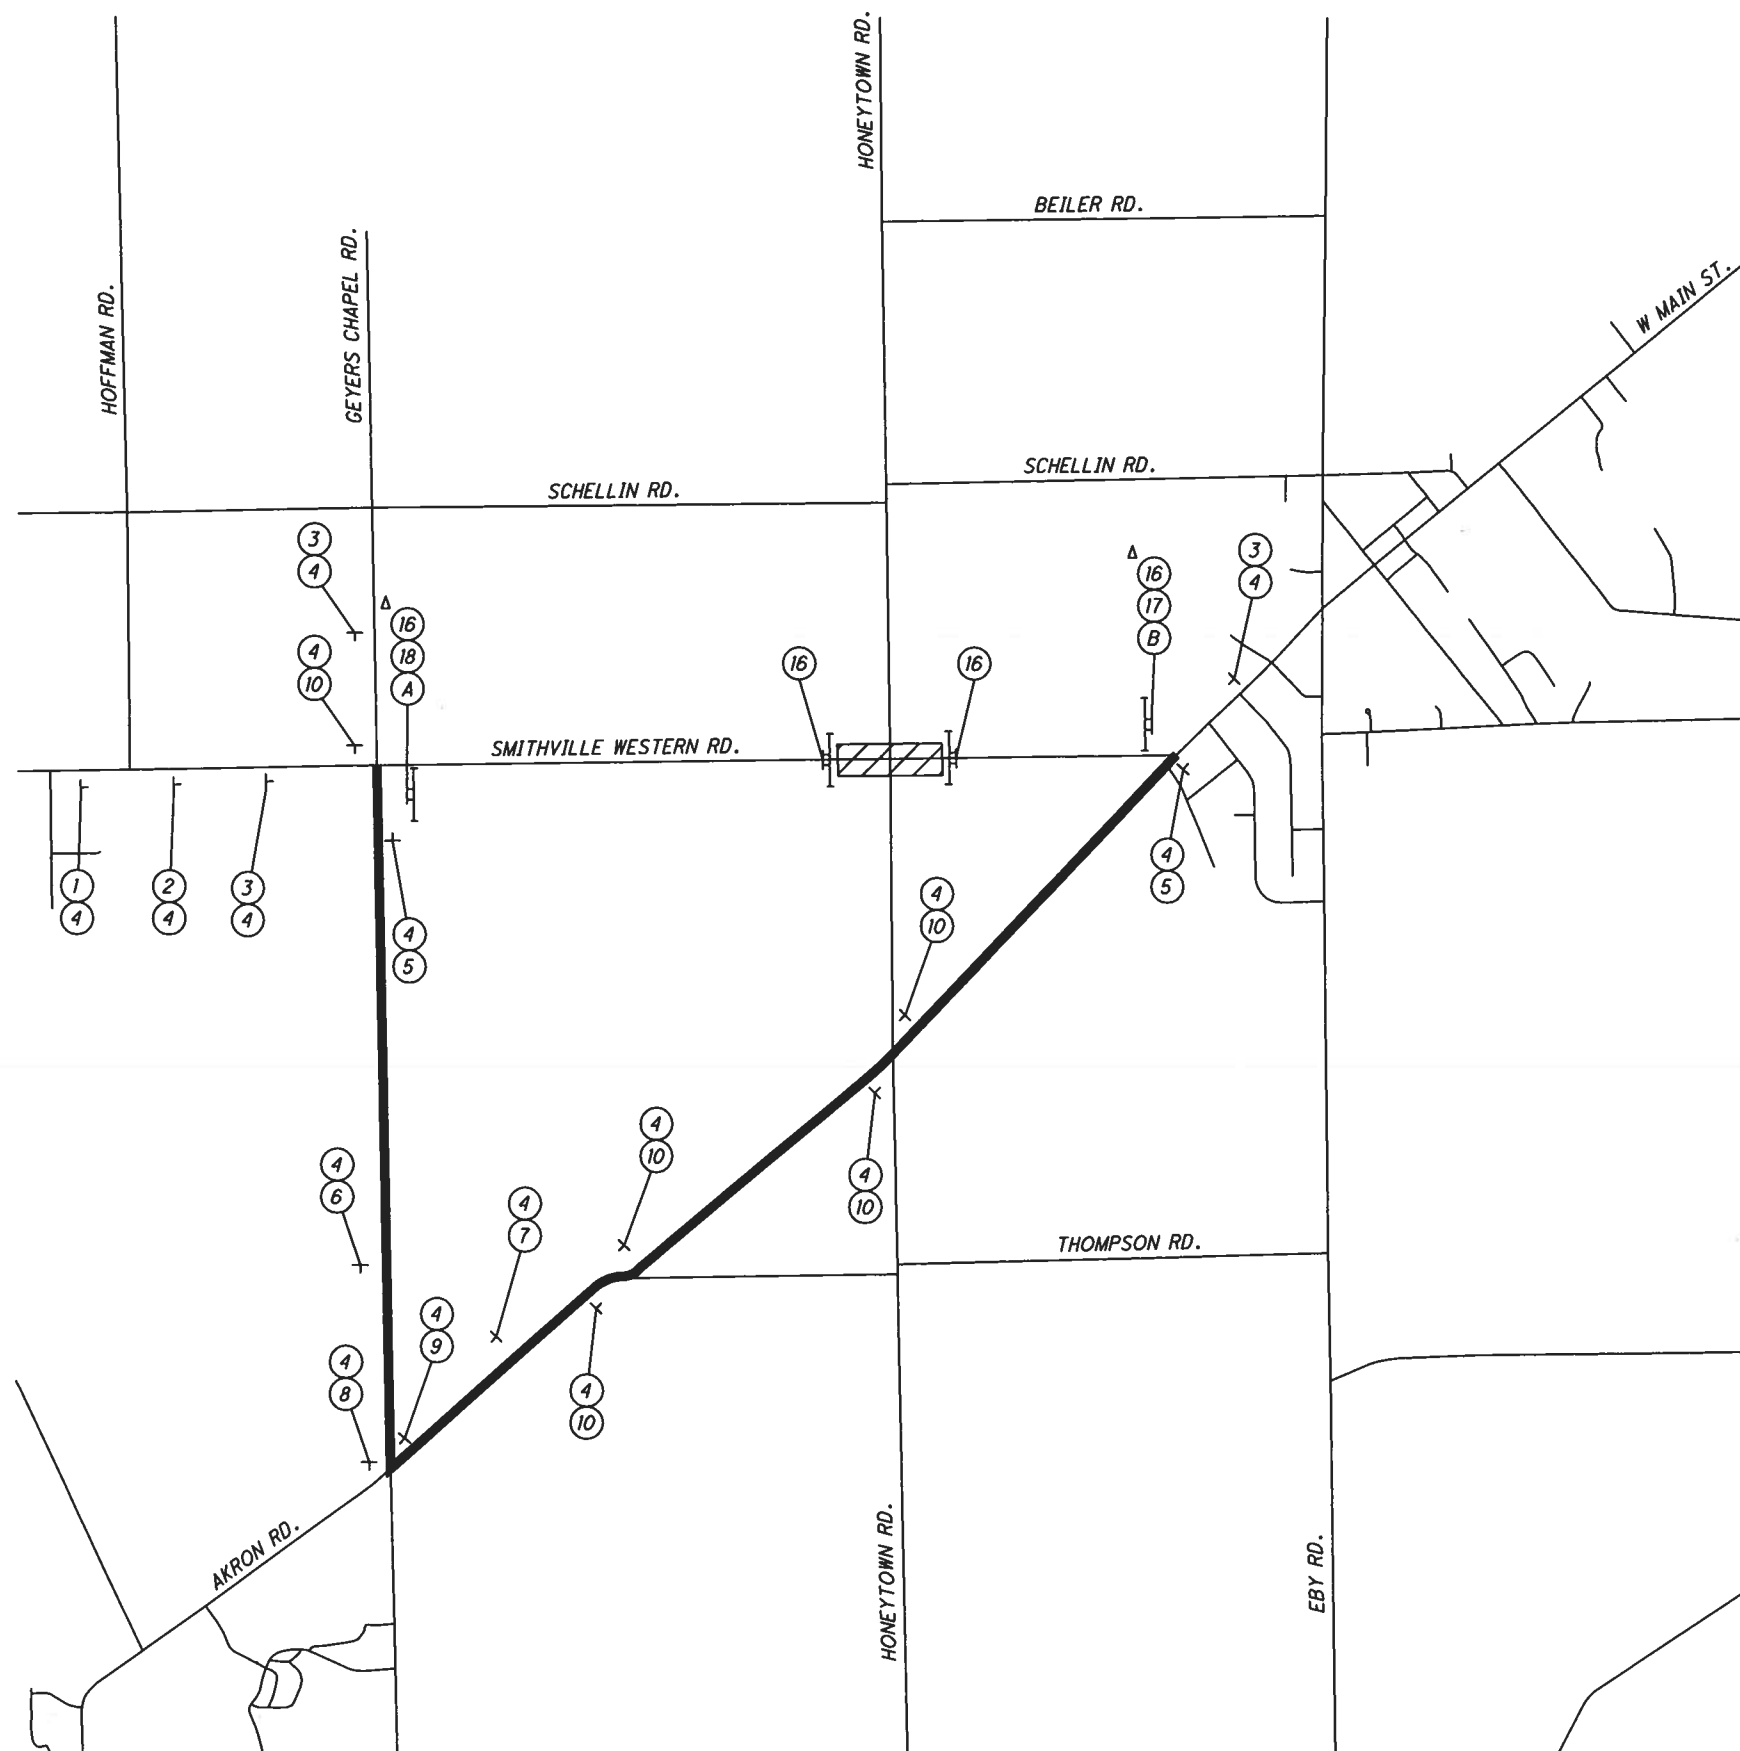

△ BARRICADE SHALL BE PLACED ADJACENT TO ROAD.

DETOUR LEGEND	
+	SIGN
— —	TYPE 3 BARRICADE
▨	WORK AREA
—	DETOUR ROUTE
→	TRAFFIC FLOW